
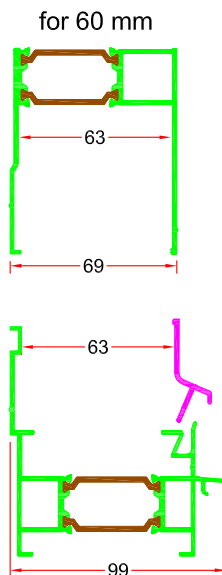
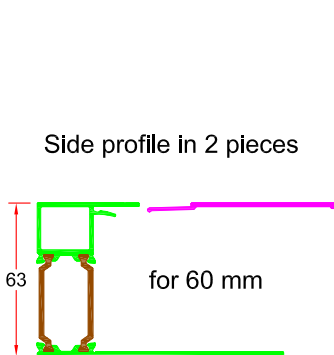
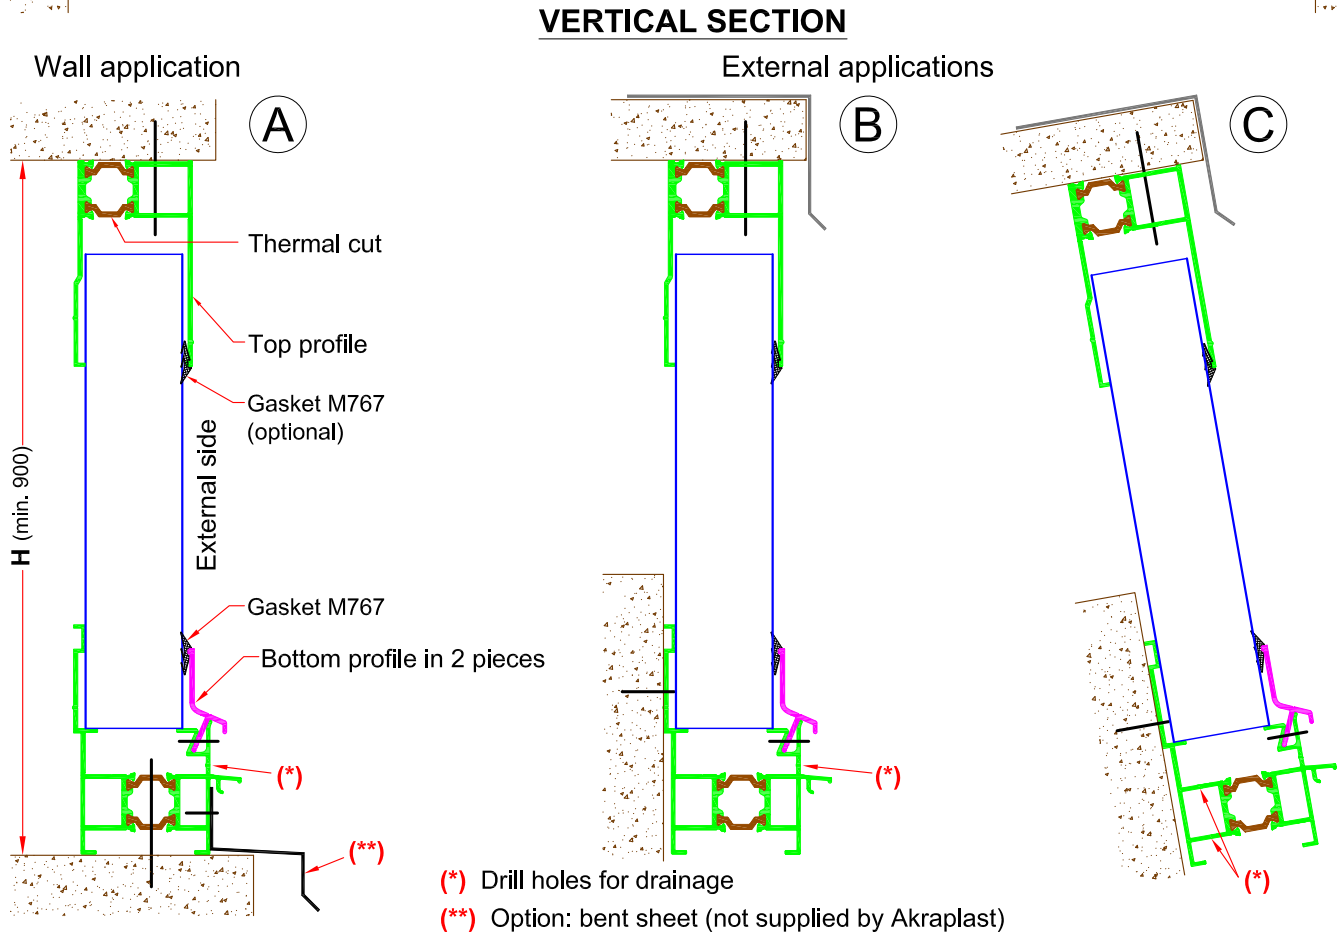




# Modular Glazing System in Multi-Wall-Polycarbonate

## WALL-NORTHLIGHT with THERMAL CUT profiles

### SECTIONS with 40 - 50 - 60 mm panels

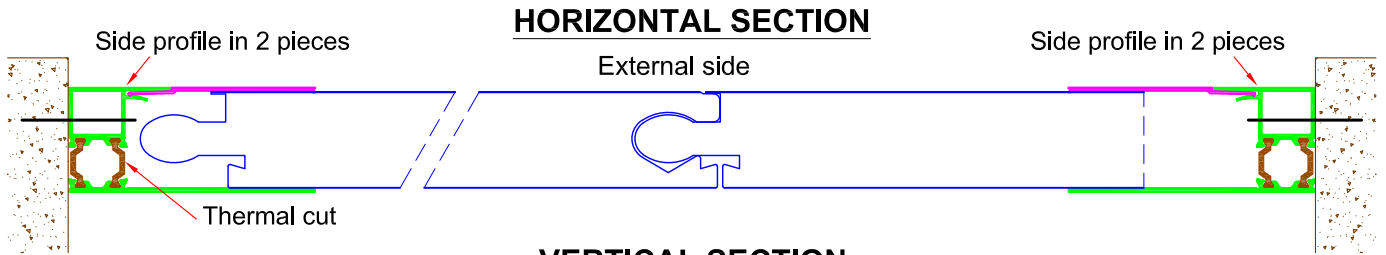


Hooks  
for intermediate purlins

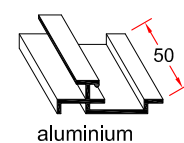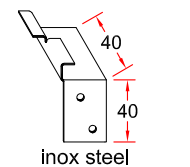

**Modular Glazing System in Multi-Wall-Polycarbonate  
WINDOWS-FRAME with THERMAL CUT profiles**

**SECTIONS with 40 - 50 - 60 mm panels**



**HORIZONTAL SECTION**

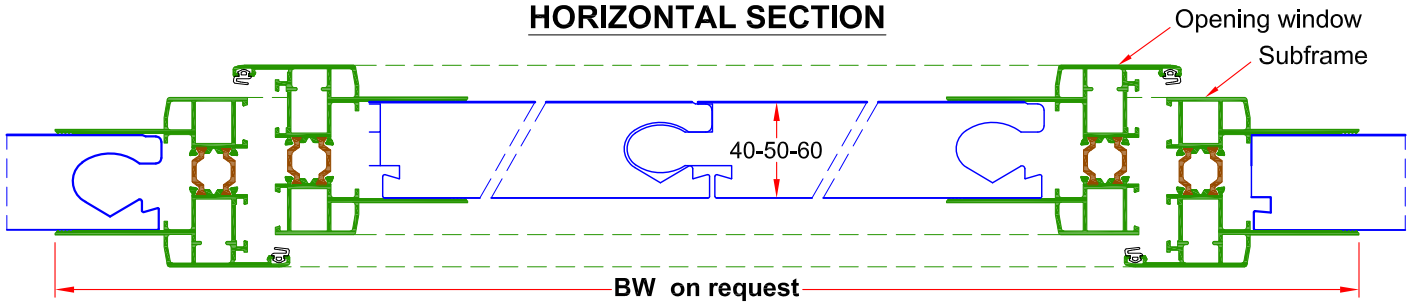

**Application  
with top and bottom profiles**

**VERTICAL SECTION**

type opening outside (\*)

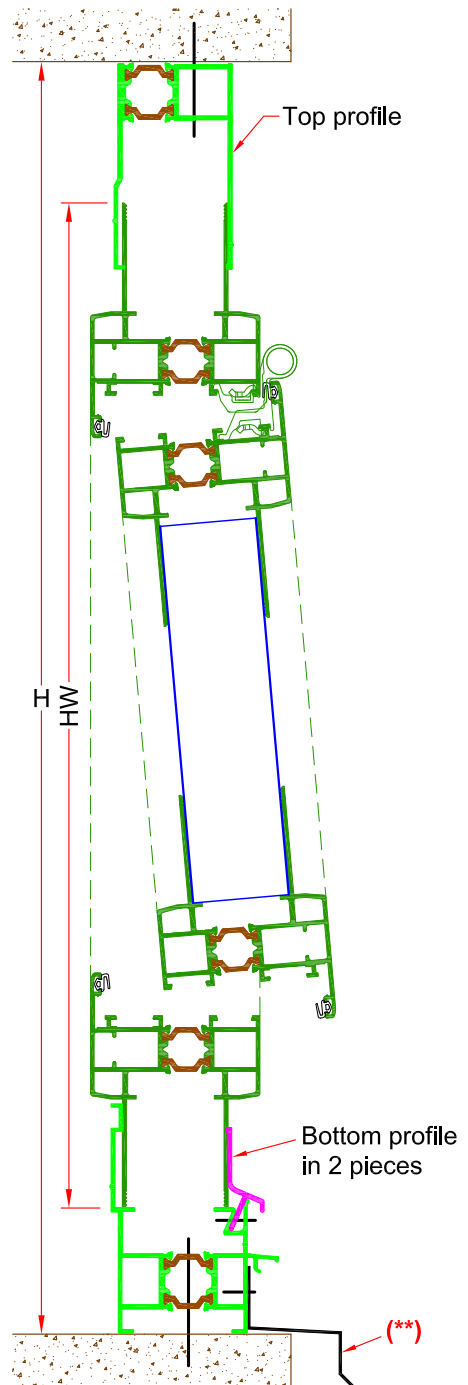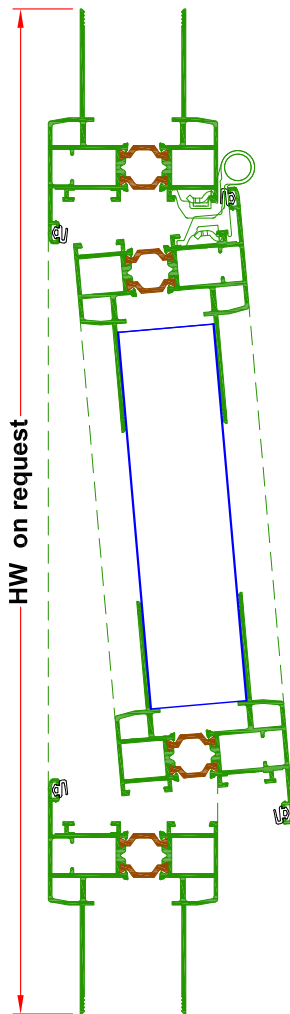

(\*) Also available opening inside and smoke heat extraction type

(\*\*) Option: bent sheet (not supplied by Akraplast)